


XIV

ZŚ1
x 4

KN7
x 4

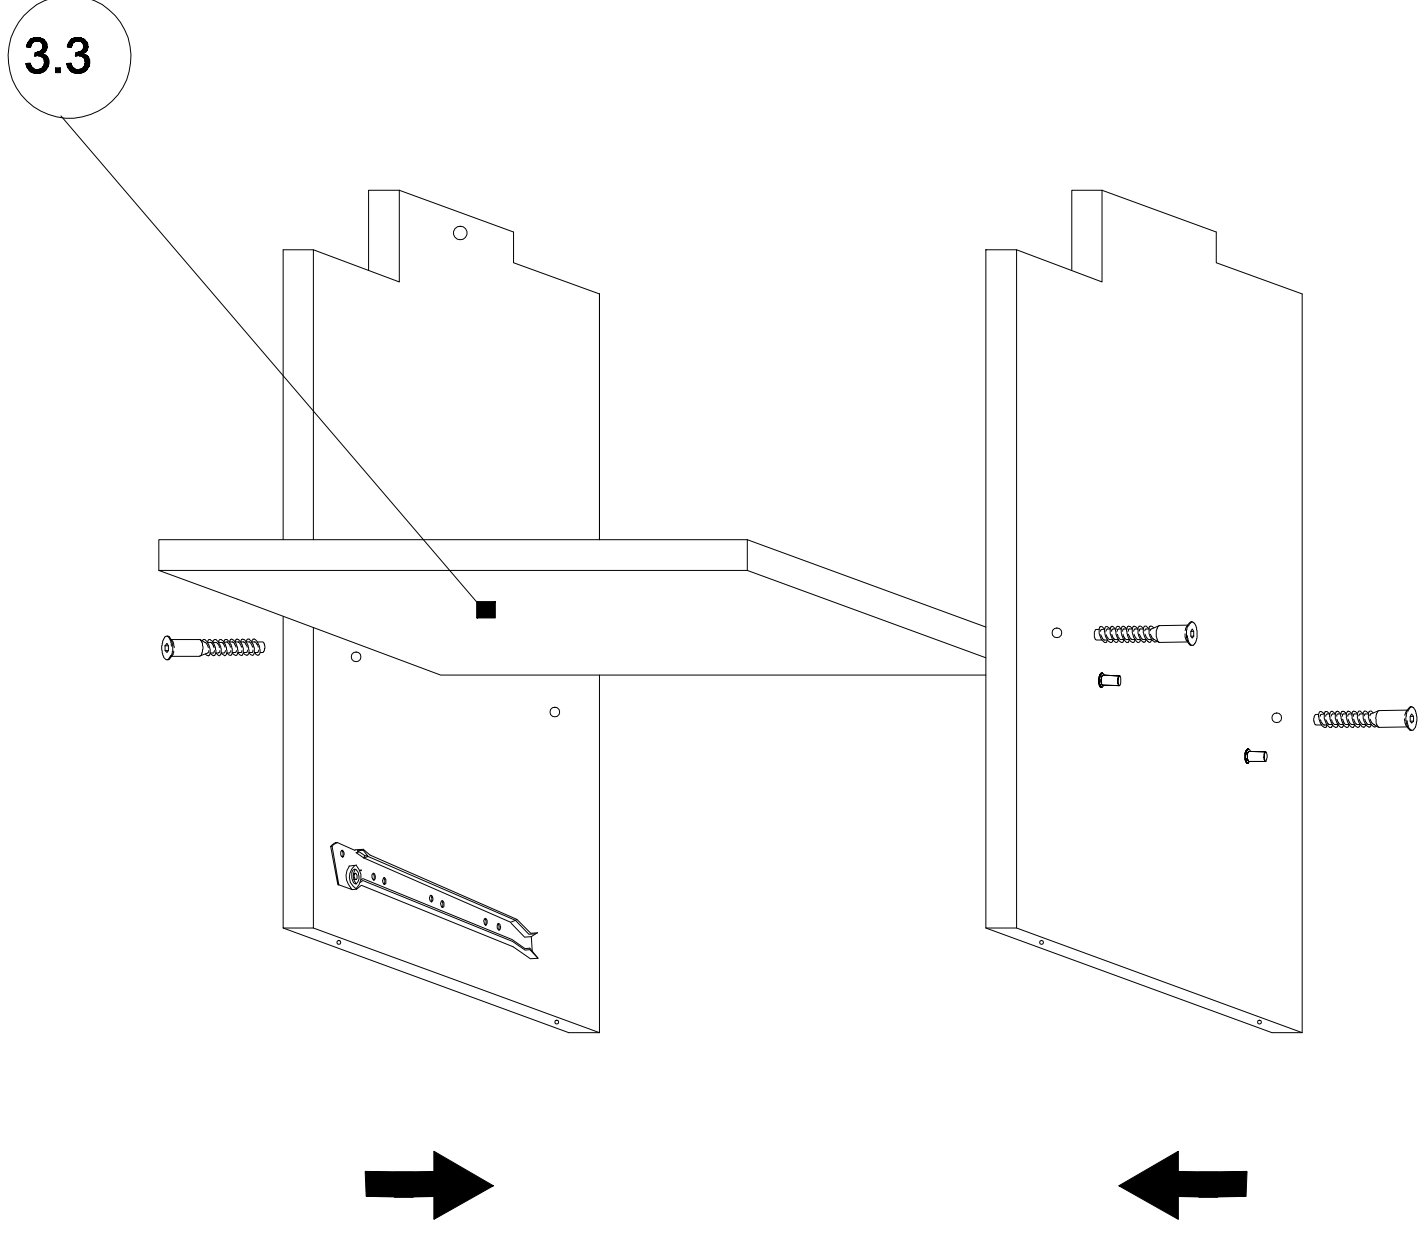


XV

KN7
x 4


ZŚ1
x 4

PD
x 4

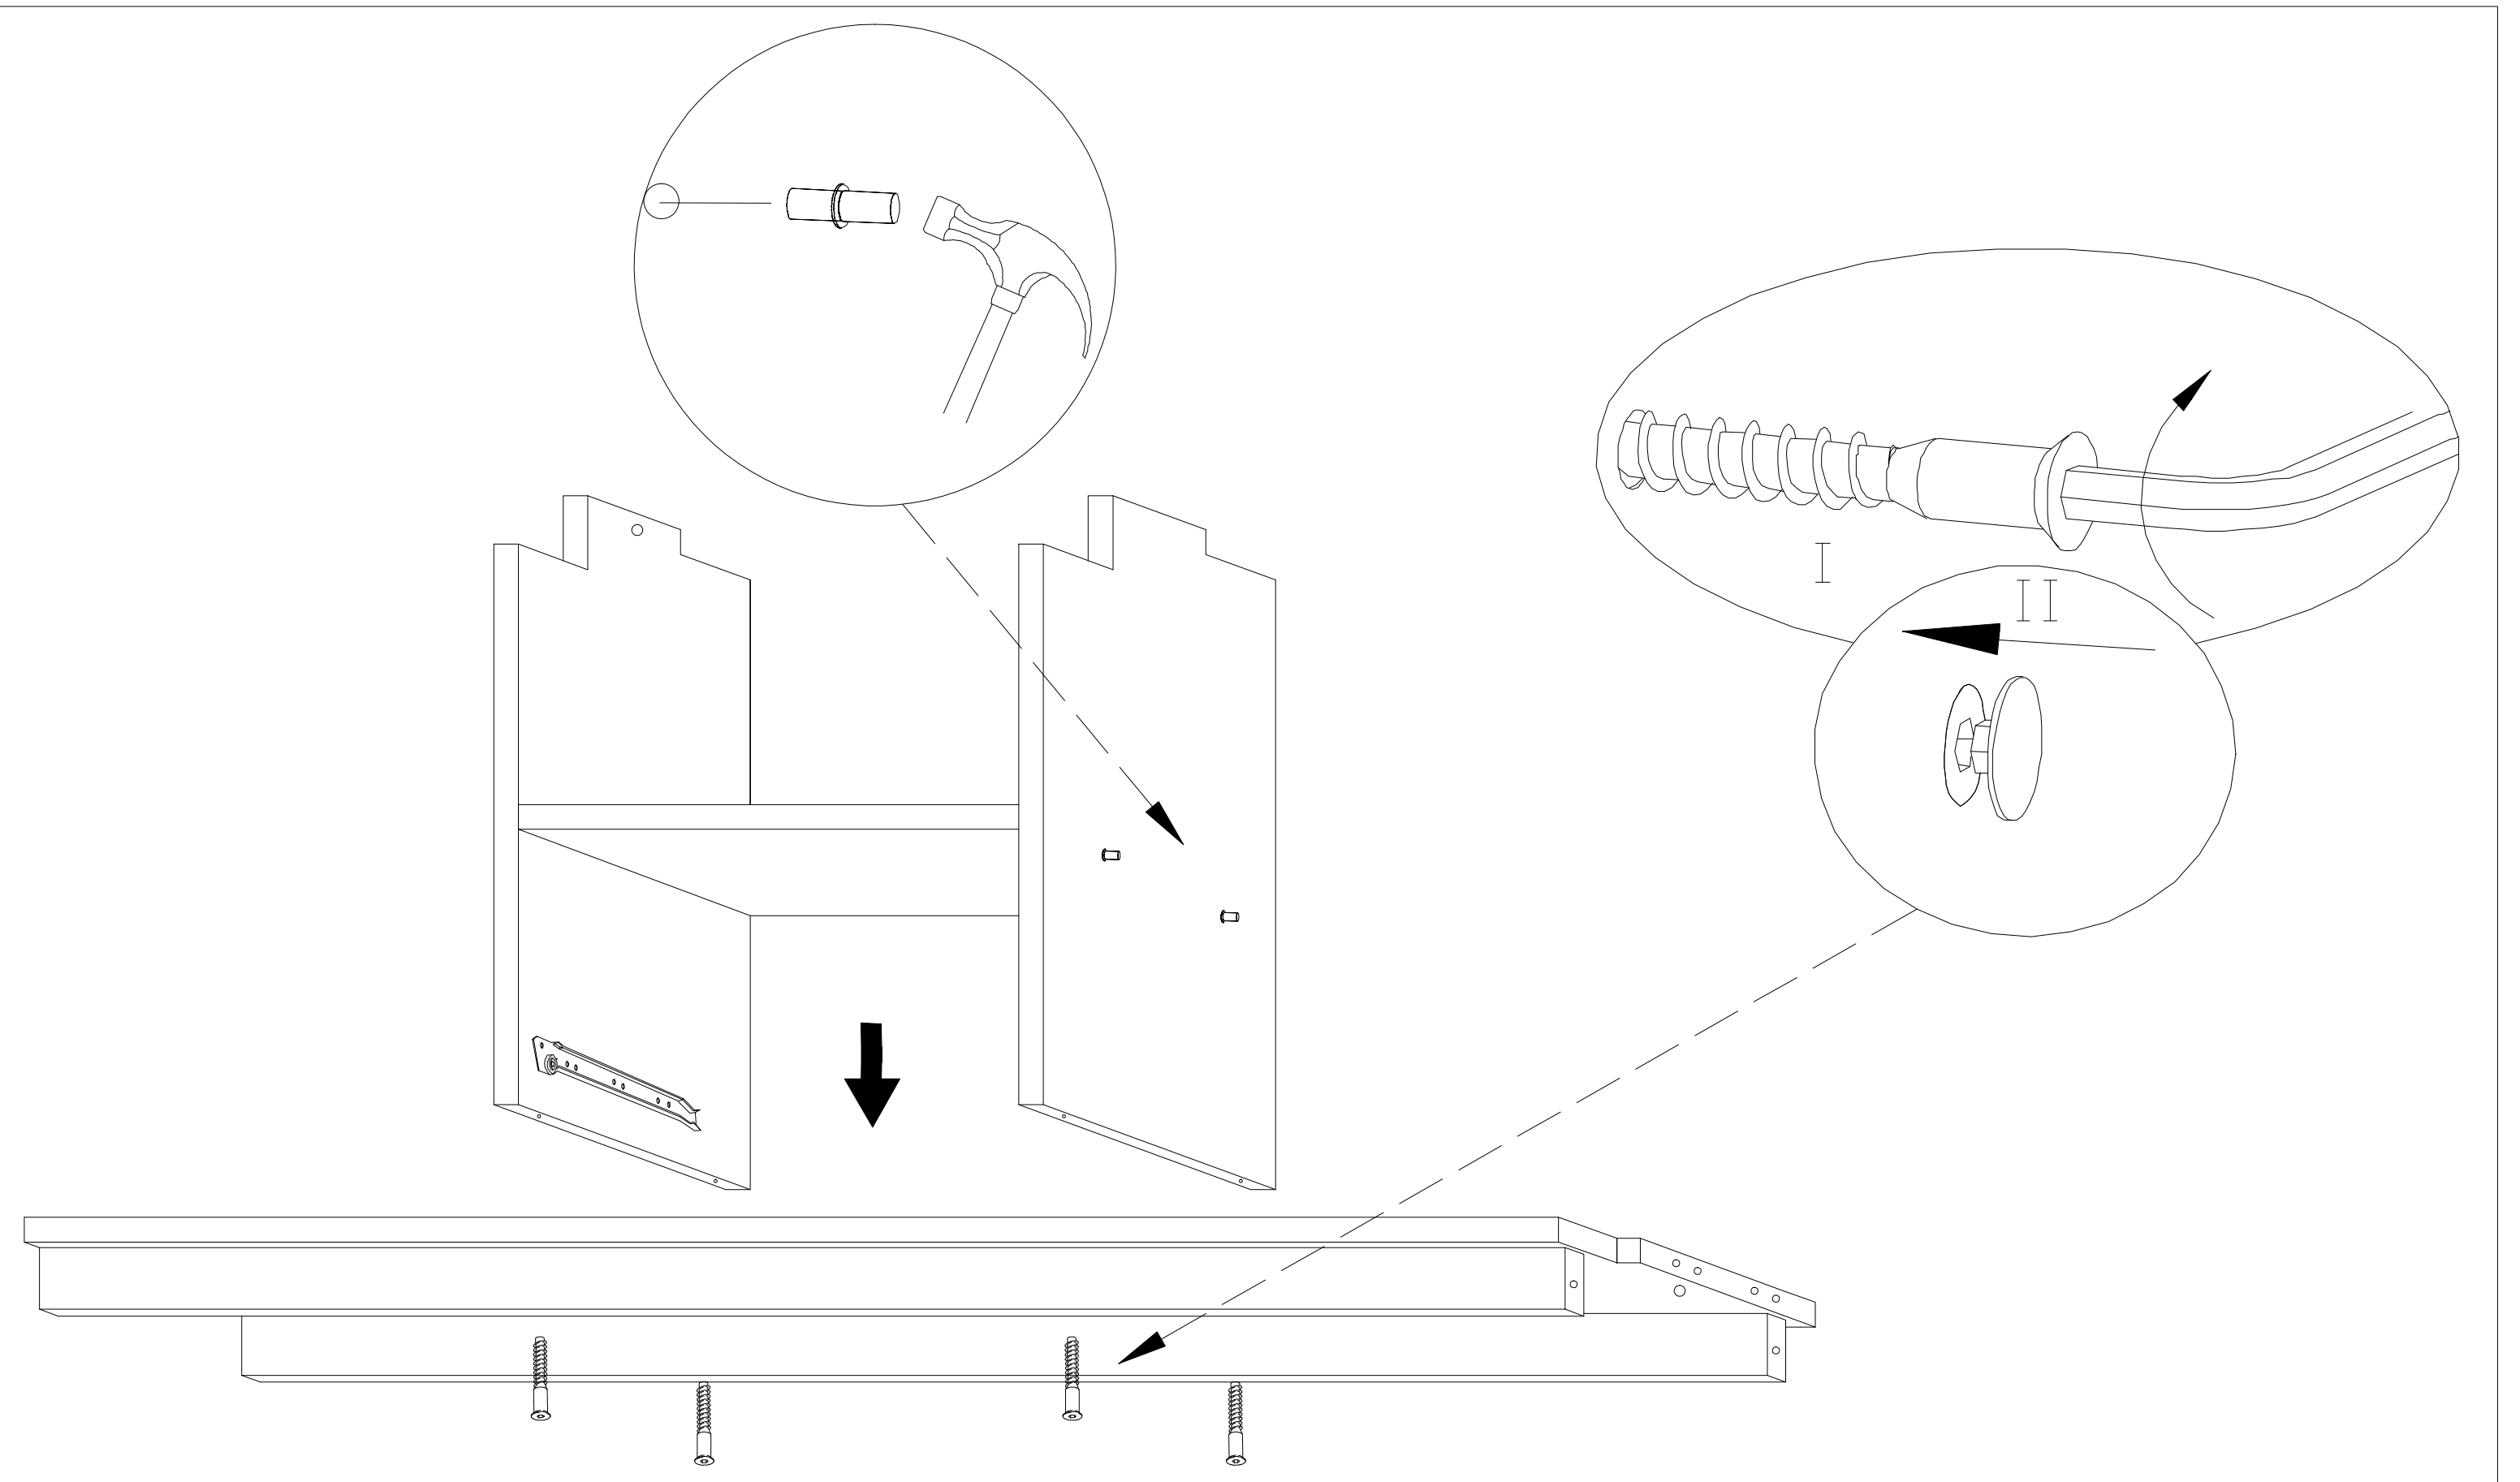


XVI

ZŚ2
x 4

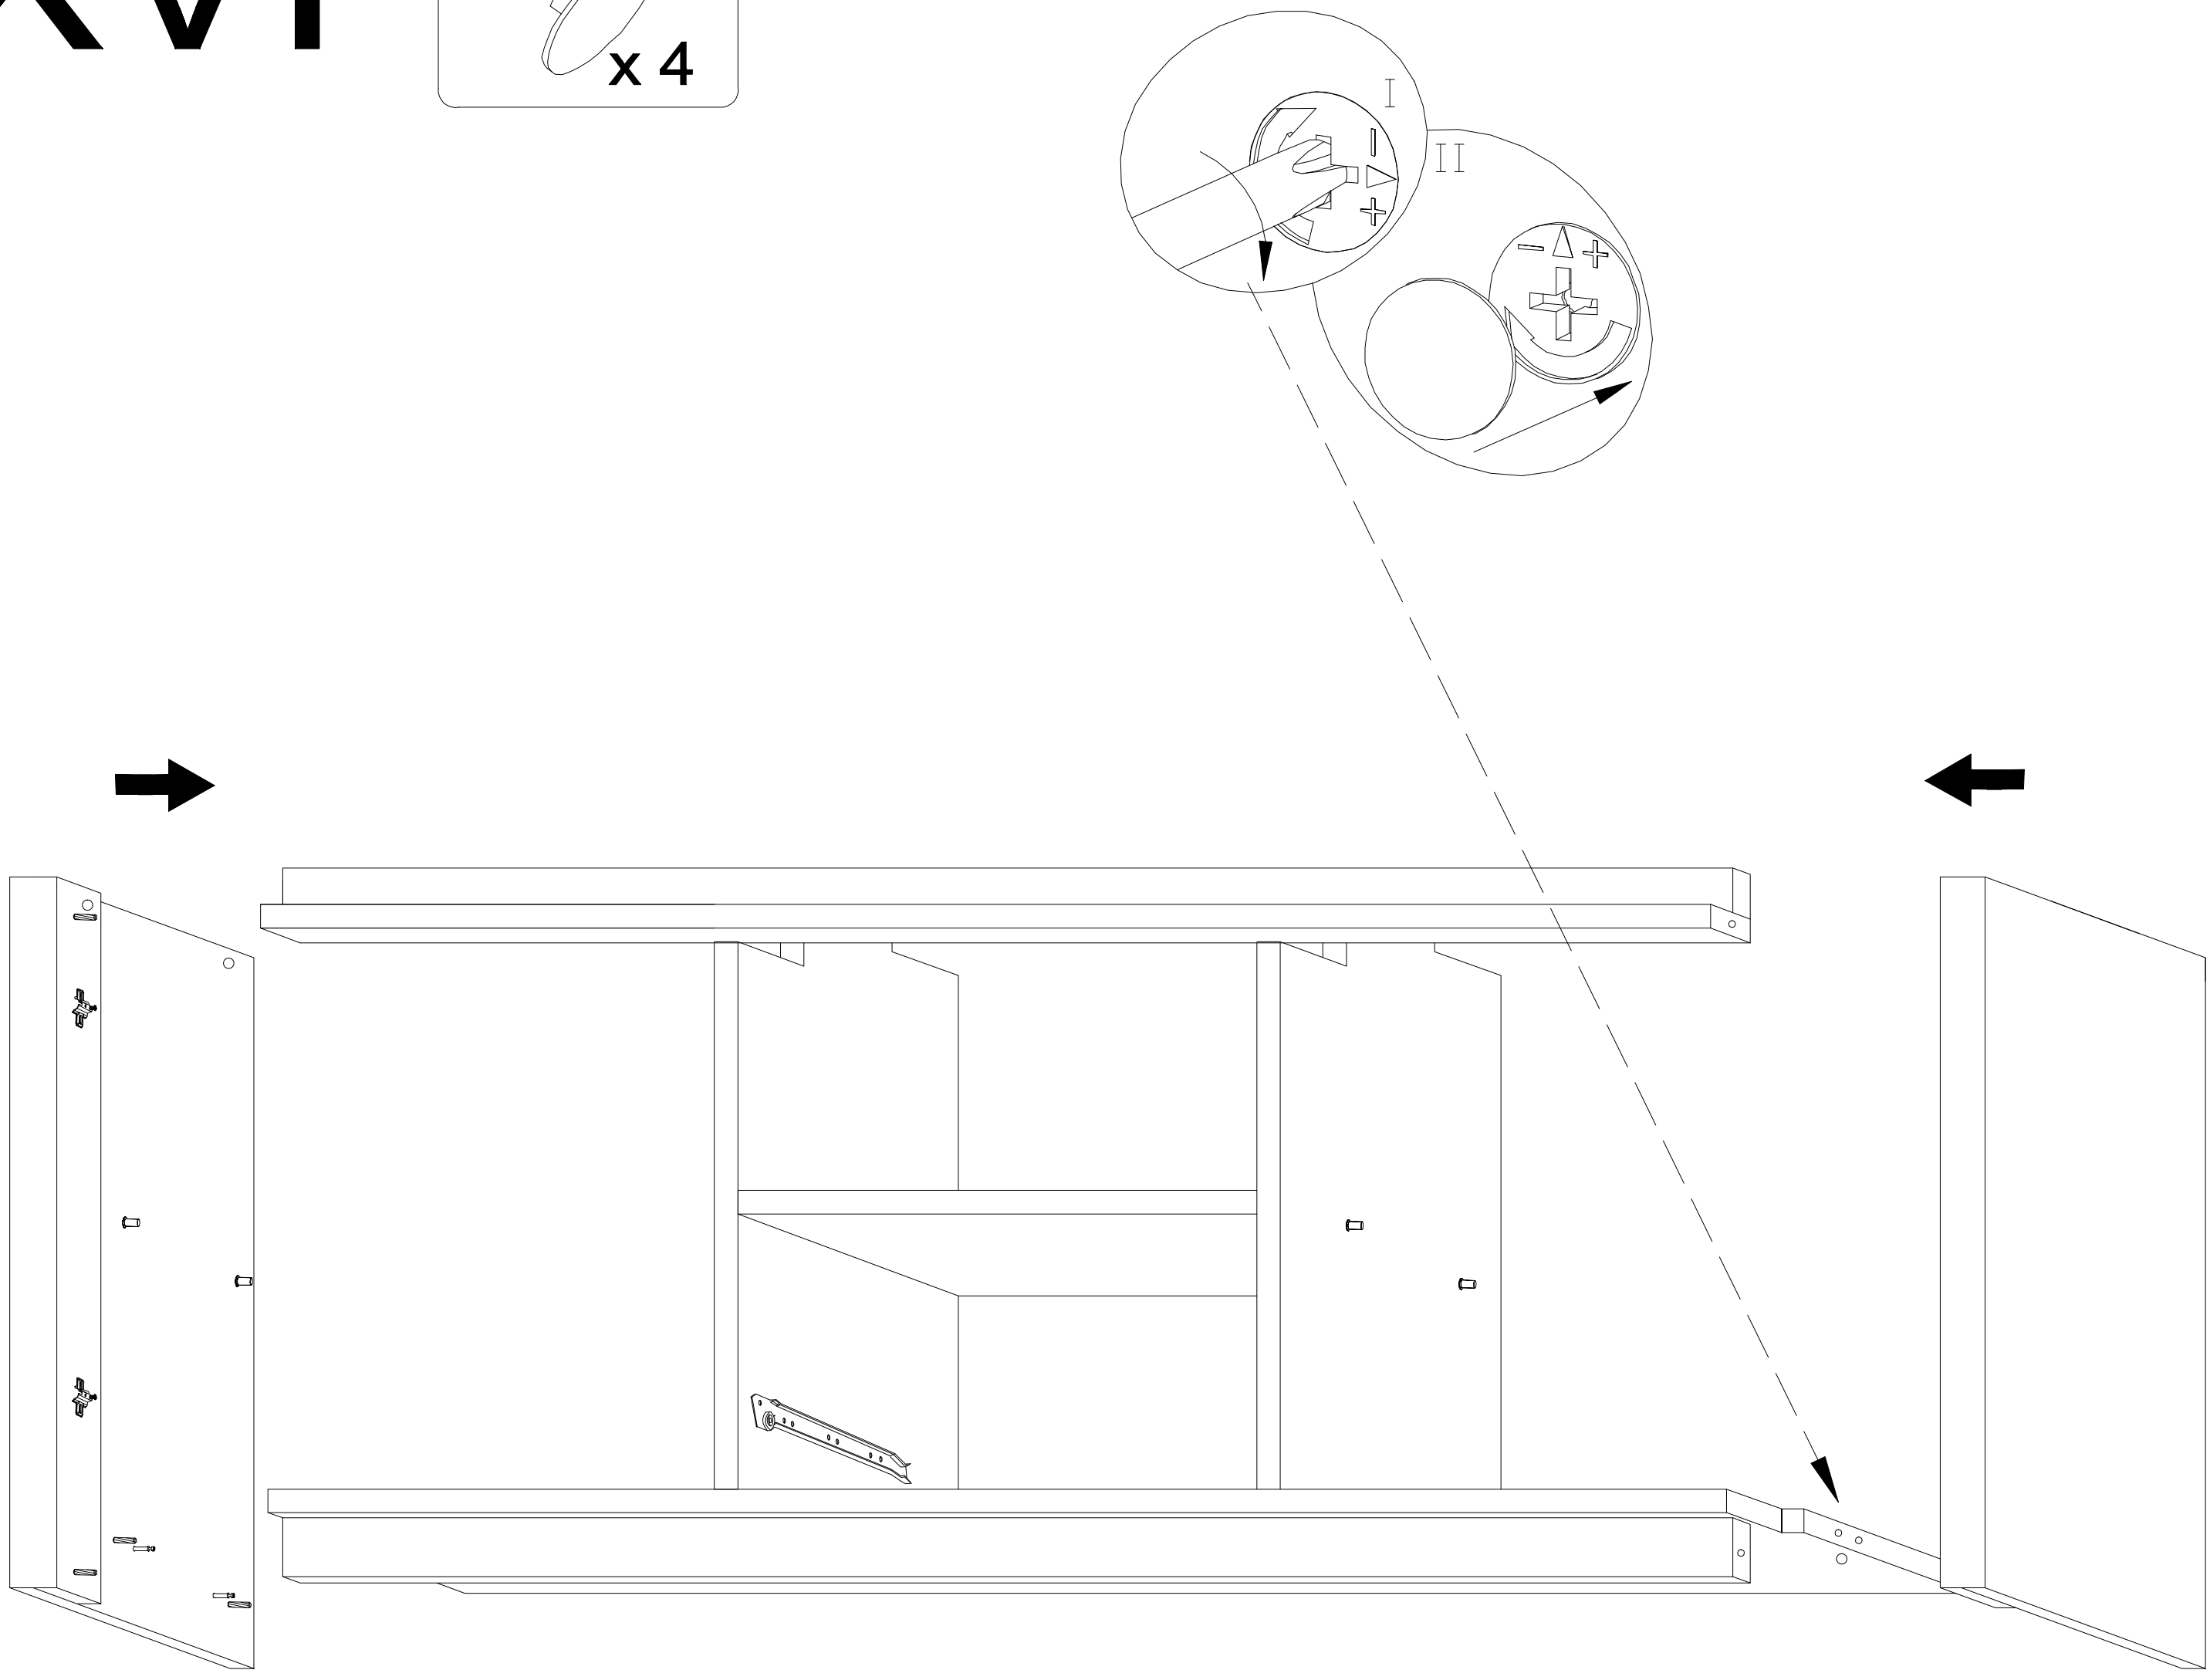


XVII

ZŚ2
x 6

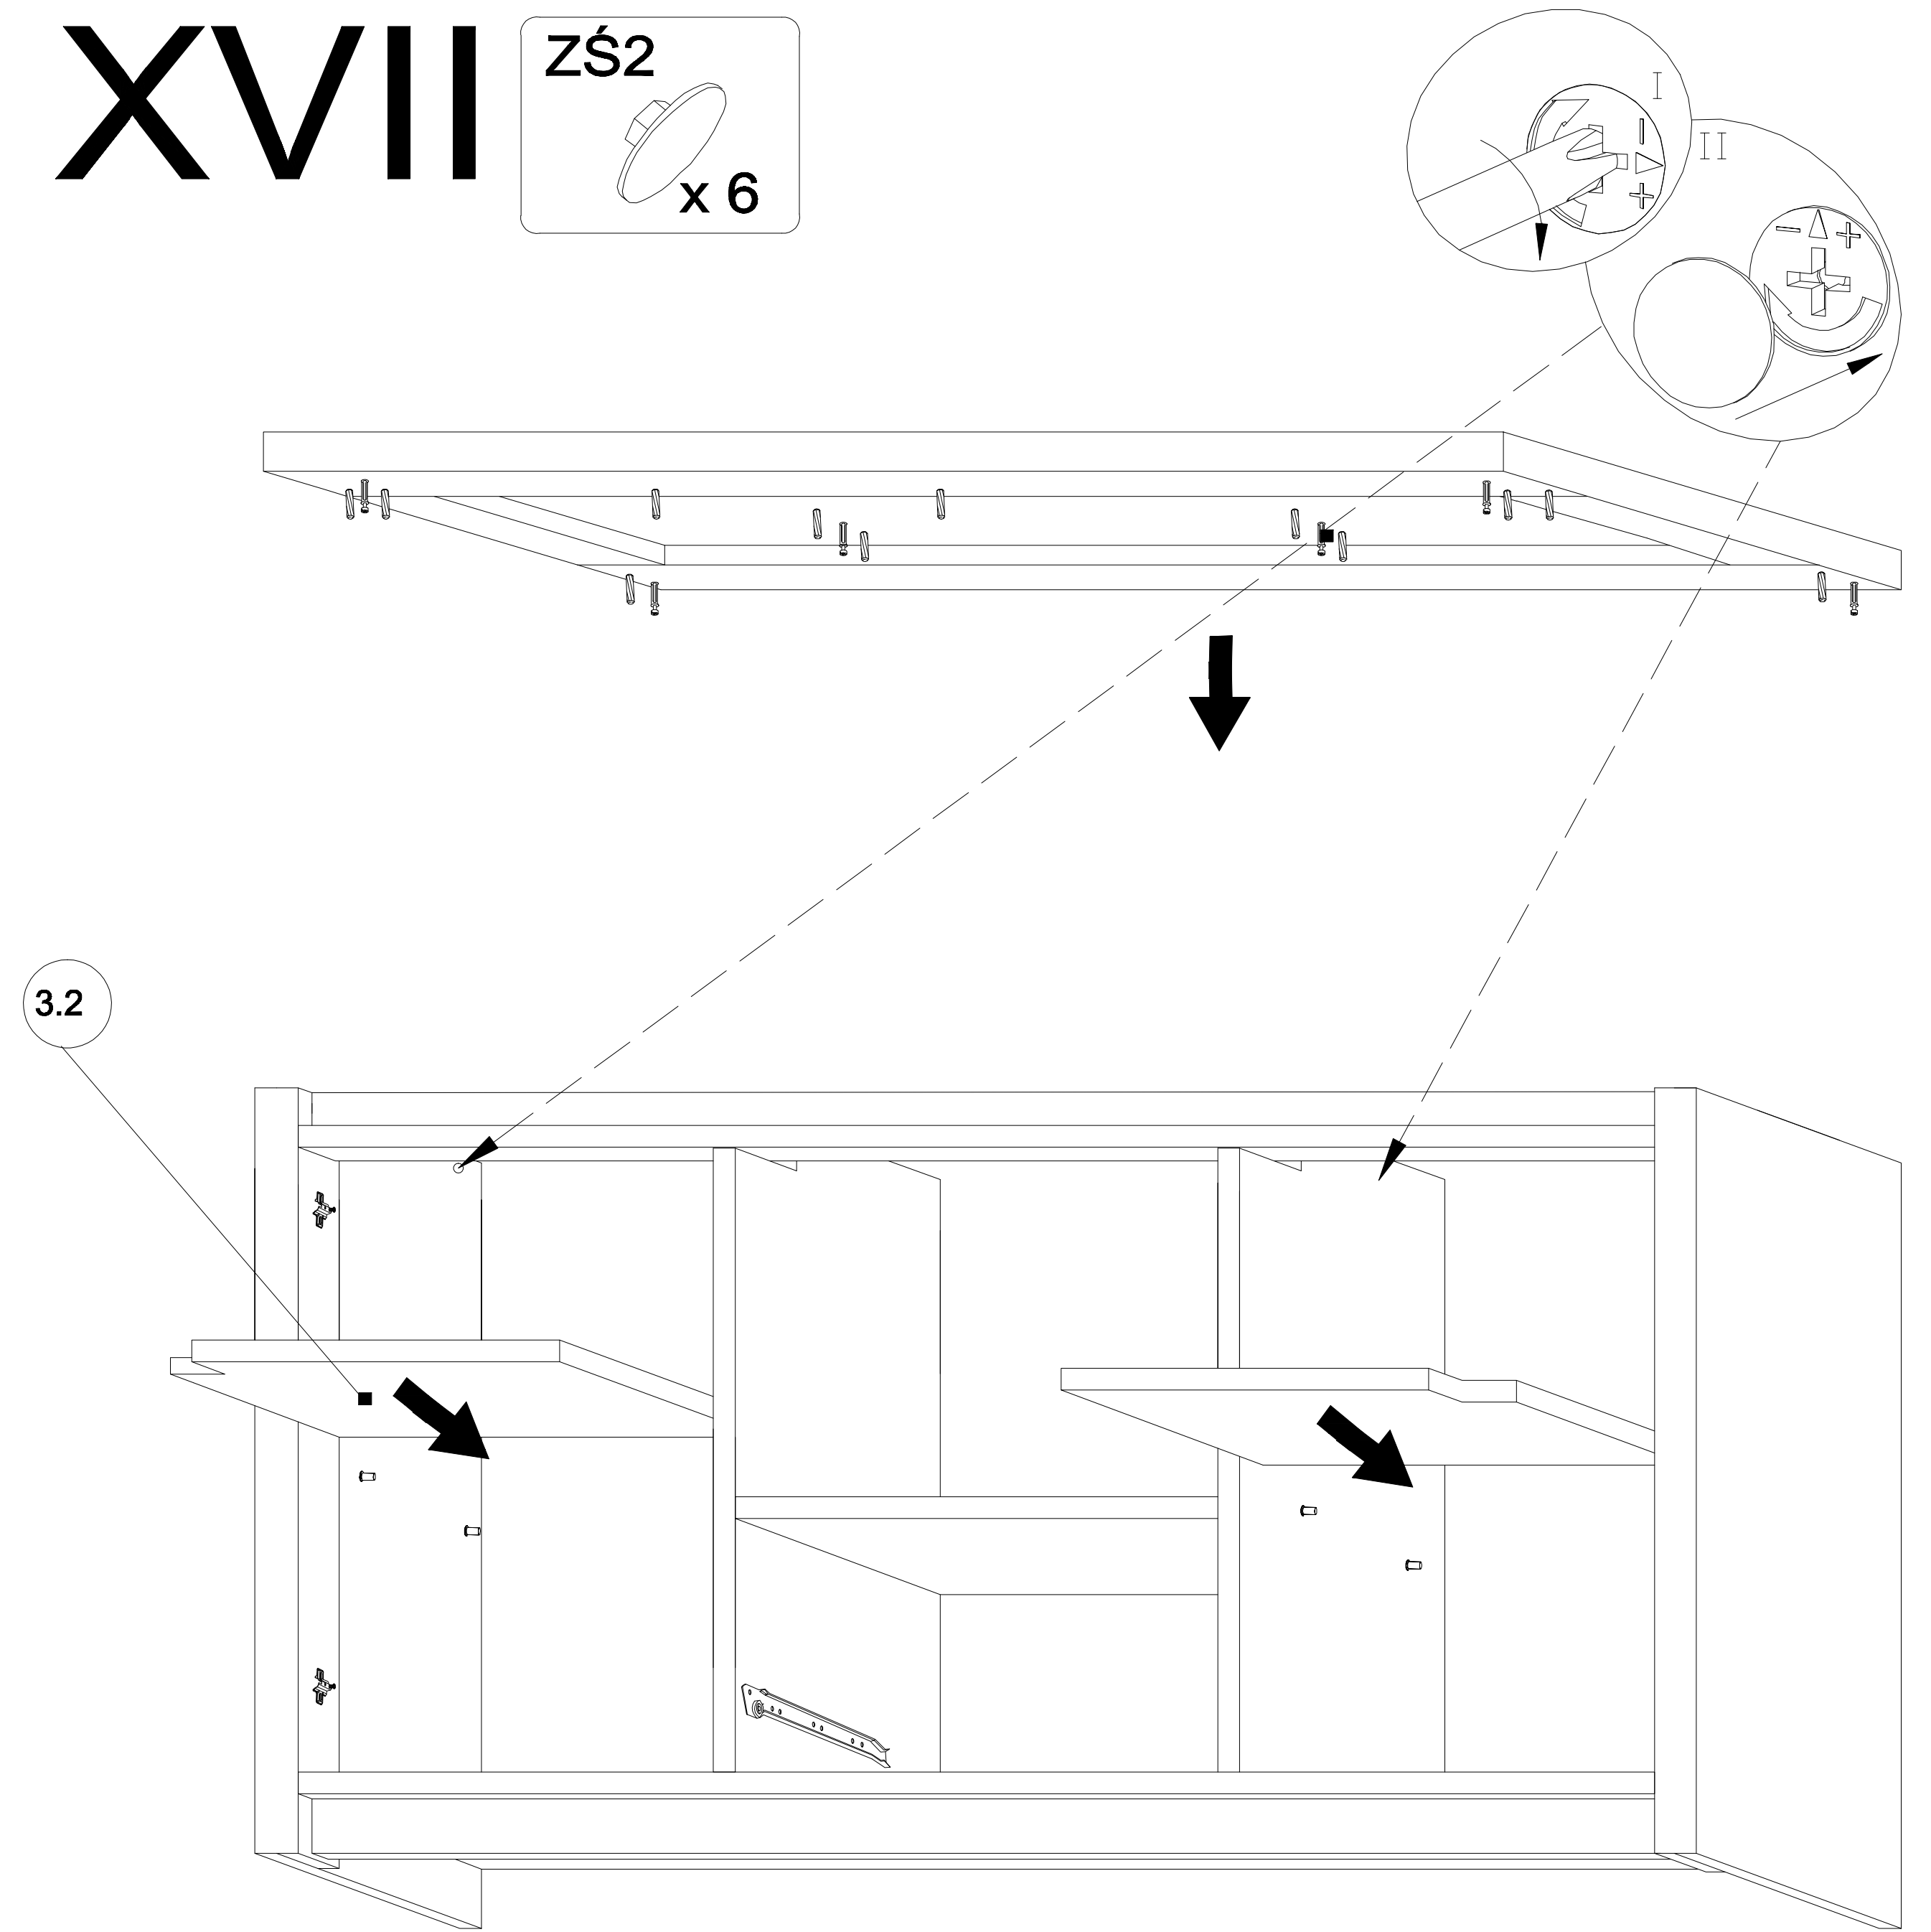

XVIII

GW
x 40

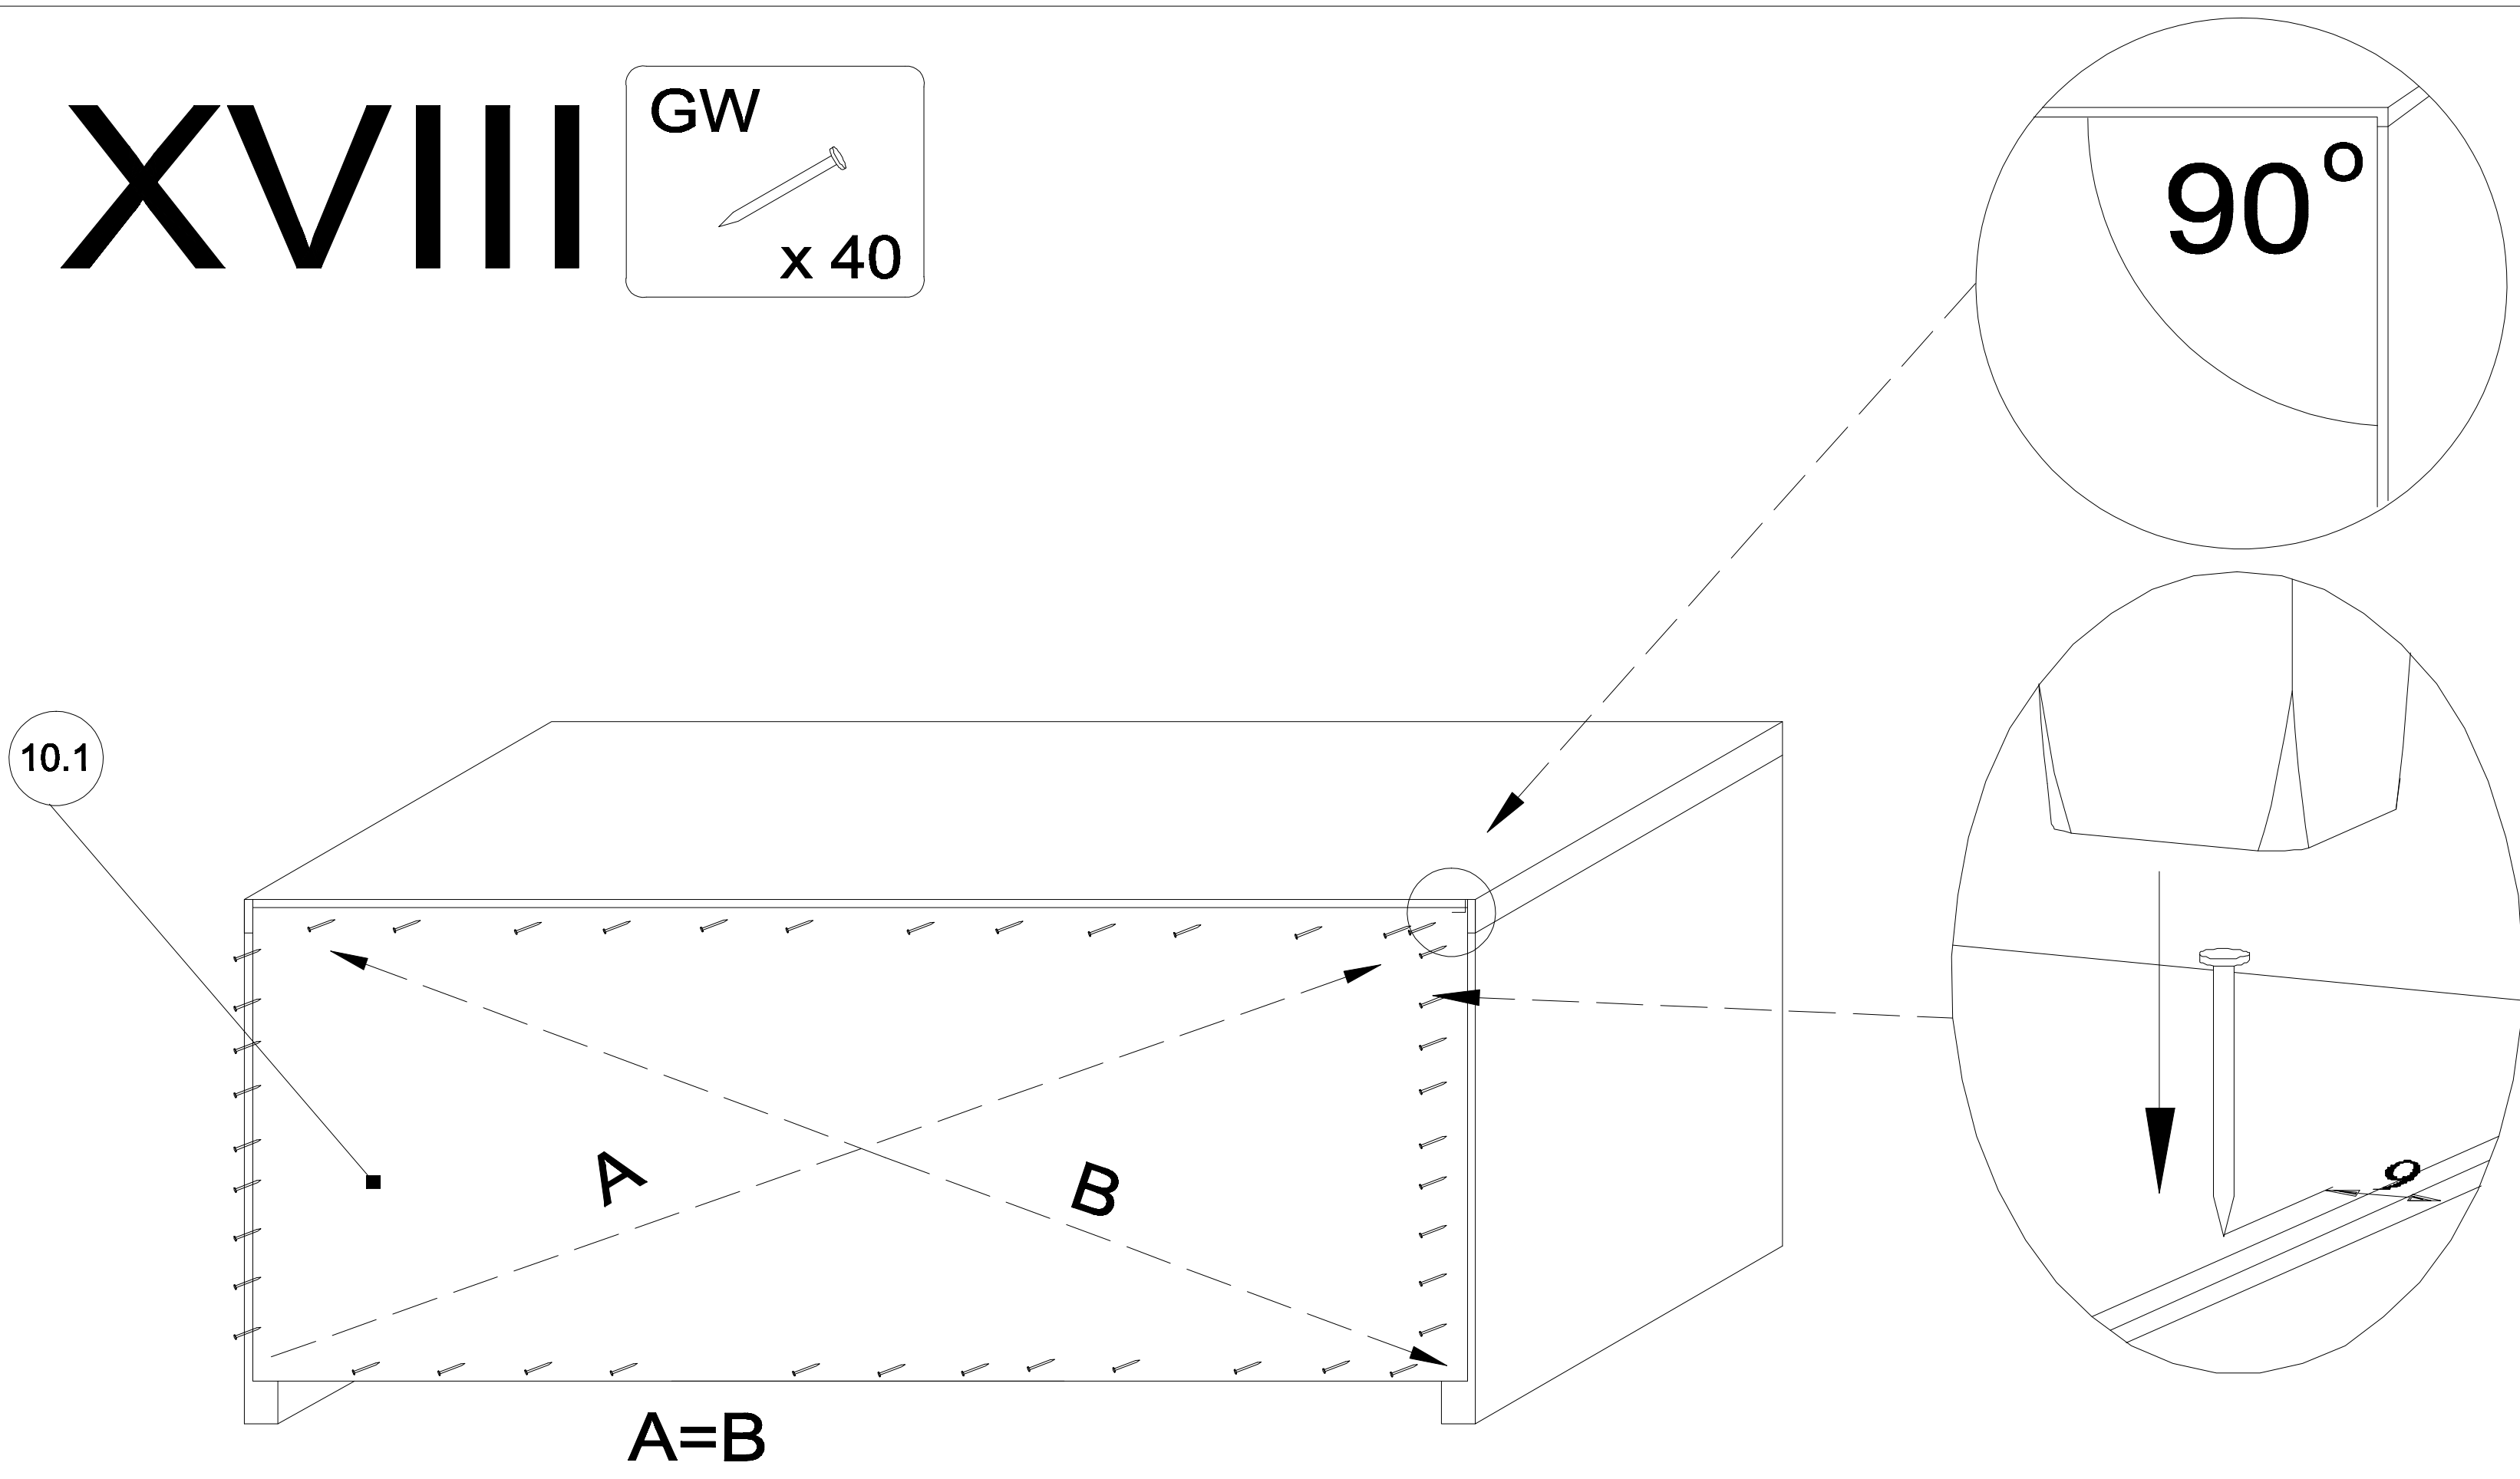

XIX

